




STONE STAIRS
5/8" STONETILE 0/ THINSET 0/ 1/2" CBU BACKERBOARD (THINSET AND SCREW FASTENED) 0/ WOOD OR CONCRETE STAIR SYSTEM (SEE DETAILS 1/2 OF A1020) - TILE SIZE, COLOR AND PATTERN TO BE SELECTED BY OWNER AND PROVIDED AND INSTALLED BY CONTRACTOR

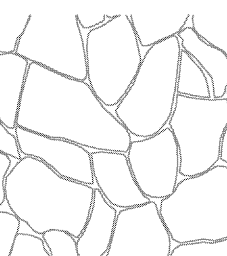


STONE TILE
5/8" STONETILE 0/ THINSET 0/ 1/2" CBU BACKERBOARD (THINSET AND SCREW FASTENED) FLOOR SYSTEM (NOTE: THE 1/2" CBU BACKERBOARD IS NOT REQUIRED 0/ CONC. FLOORING - TILE SIZE, COLOR AND PATTERN TO BE SELECTED BY OWNER AND PROVIDED AND INSTALLED BY CONTRACTOR

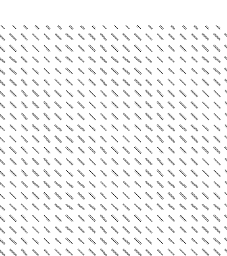


CARPET
CARPETING 0/ PADDING - CARPET COLOR AND PATTERN TO BE SELECTED BY OWNER AND PROVIDED AND INSTALLED BY CONTRACTOR

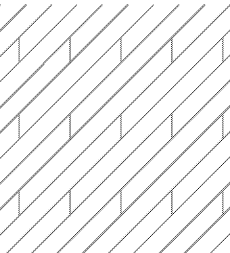


HARDWOOD
10" WIDE x 1" THICK NAIL-DOWN PLANKS INSTALLED PER MANUFACTURERS RECOMMENDATIONS - WOOD COLOR, PATTERN AND LAYOUT TO BE SELECTED BY OWNER AND PROVIDED AND INSTALLED BY CONTRACTOR

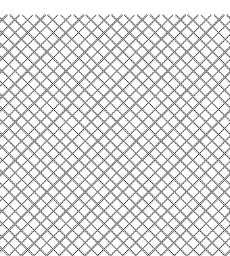

TILE
2' x 2' SLATE TILE SHOWER FLOOR/BENCH - INSTALLED PER MANUFACTURERS RECOMMENDATIONS TO COMPLY FULLY WITH ALL OF THE CODE REQUIRED WATERPROOFING REQUIREMENTS - TILE SIZE, COLOR AND PATTERN TO BE SELECTED BY OWNER AND PROVIDED AND INSTALLED BY CONTRACTOR

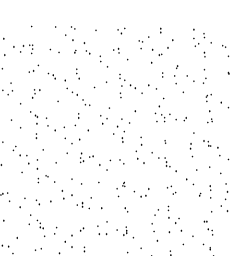

STAINED CONCRETE
SEALED AND STAINED CONCRETE SLAB / FLOOR - COLOR AND PATTERN TO BE SELECTED BY OWNER AND PROVIDED AND INSTALLED BY CONTRACTOR

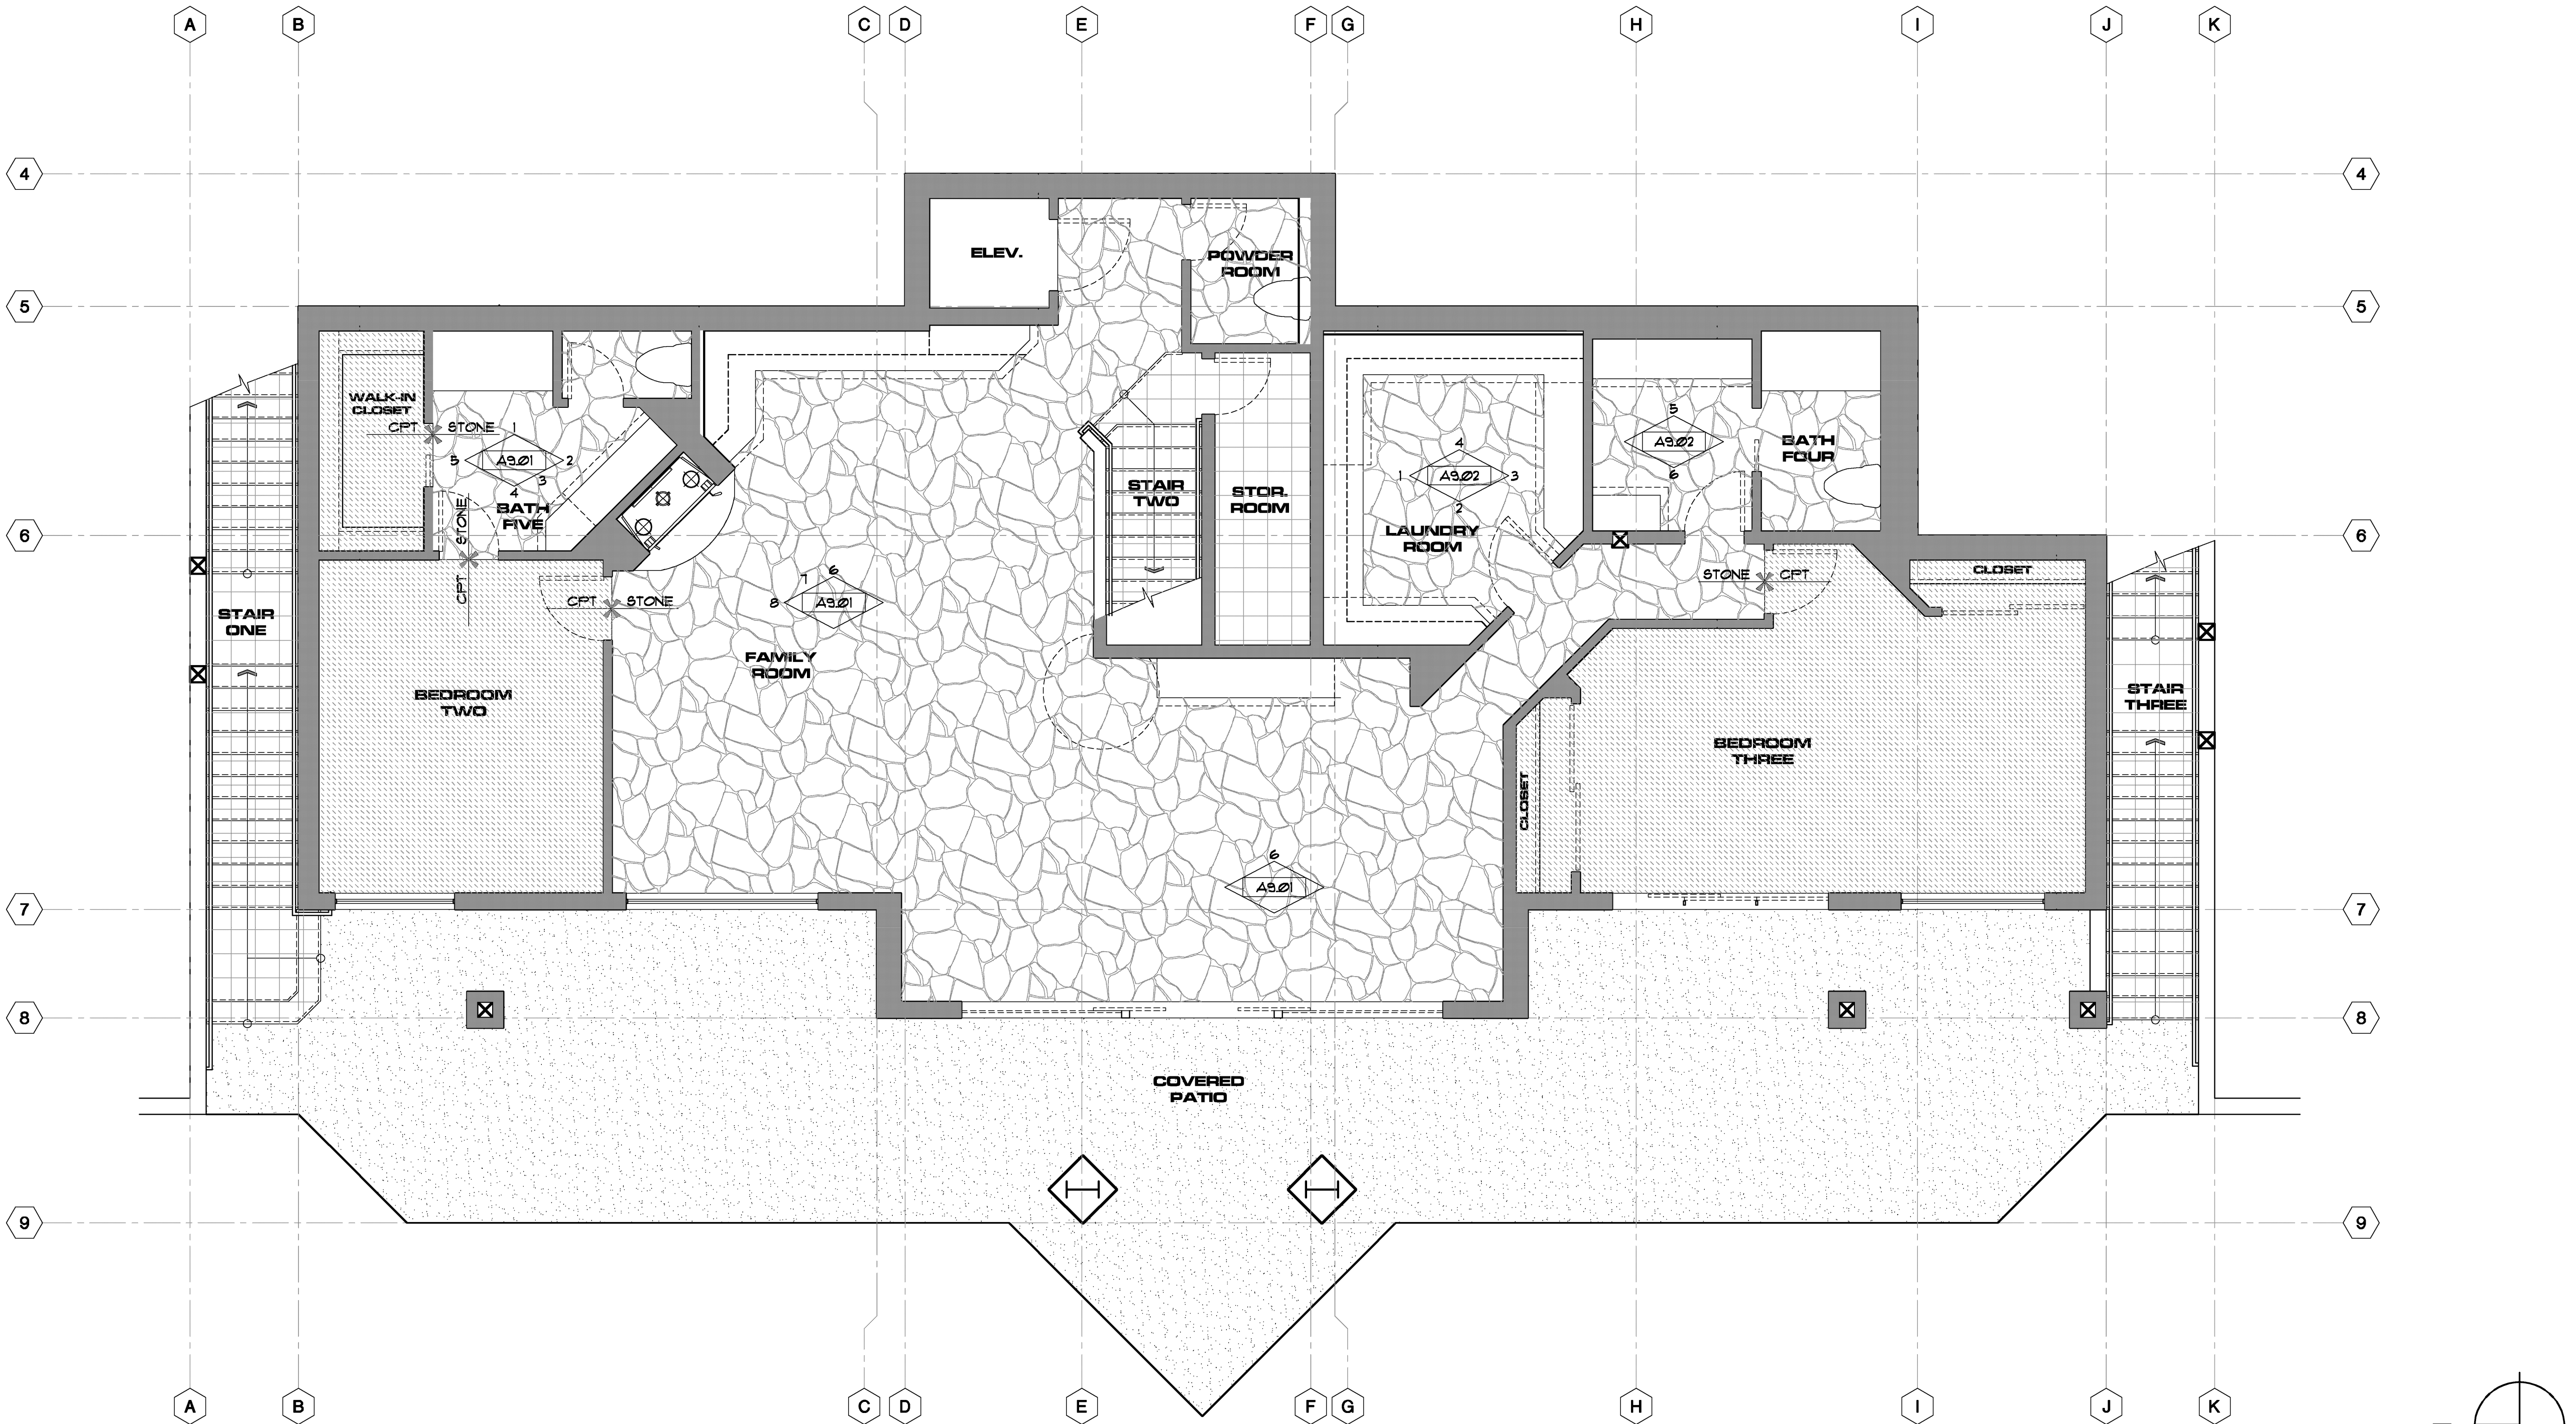

BASEMENT LEVEL FLOOR FINISH PLAN

SCALE : 1/4" = 1'-0"

Signature

Architect

M/a
maxwell&
associates

architecture&
planning

690-990 Lakeside Drive
Eagle Lake, Susanville
Ca. 96130
530.825.3138 - TEL
530.825.2112 - FAX

www.maxarc.com

8941 Atlanta Ave., Suite 365
Huntington Beach, Ca. 92646
949.632.6018 - TEL
949.625.7613 - FAX

registrations: c13785 cal. / 1985 nev.

Project

a proposed new
single family
dwelling

at the



UNIT NO. 21 - LOT R3
723 LASSEN VIEW DRIVE
LAKE ALMANOR, CALIFORNIA

REVISION:

DATE:

DATE:	12/20/2006
DRAWN BY:	RJW
CHECKED BY:	RJW
SCALE:	AS NOTED

SHEET TITLE:

BASEMENT
LEVEL
FLOOR
FINISH PLAN

SHEET NO:

A8.01

OF SHEETS