




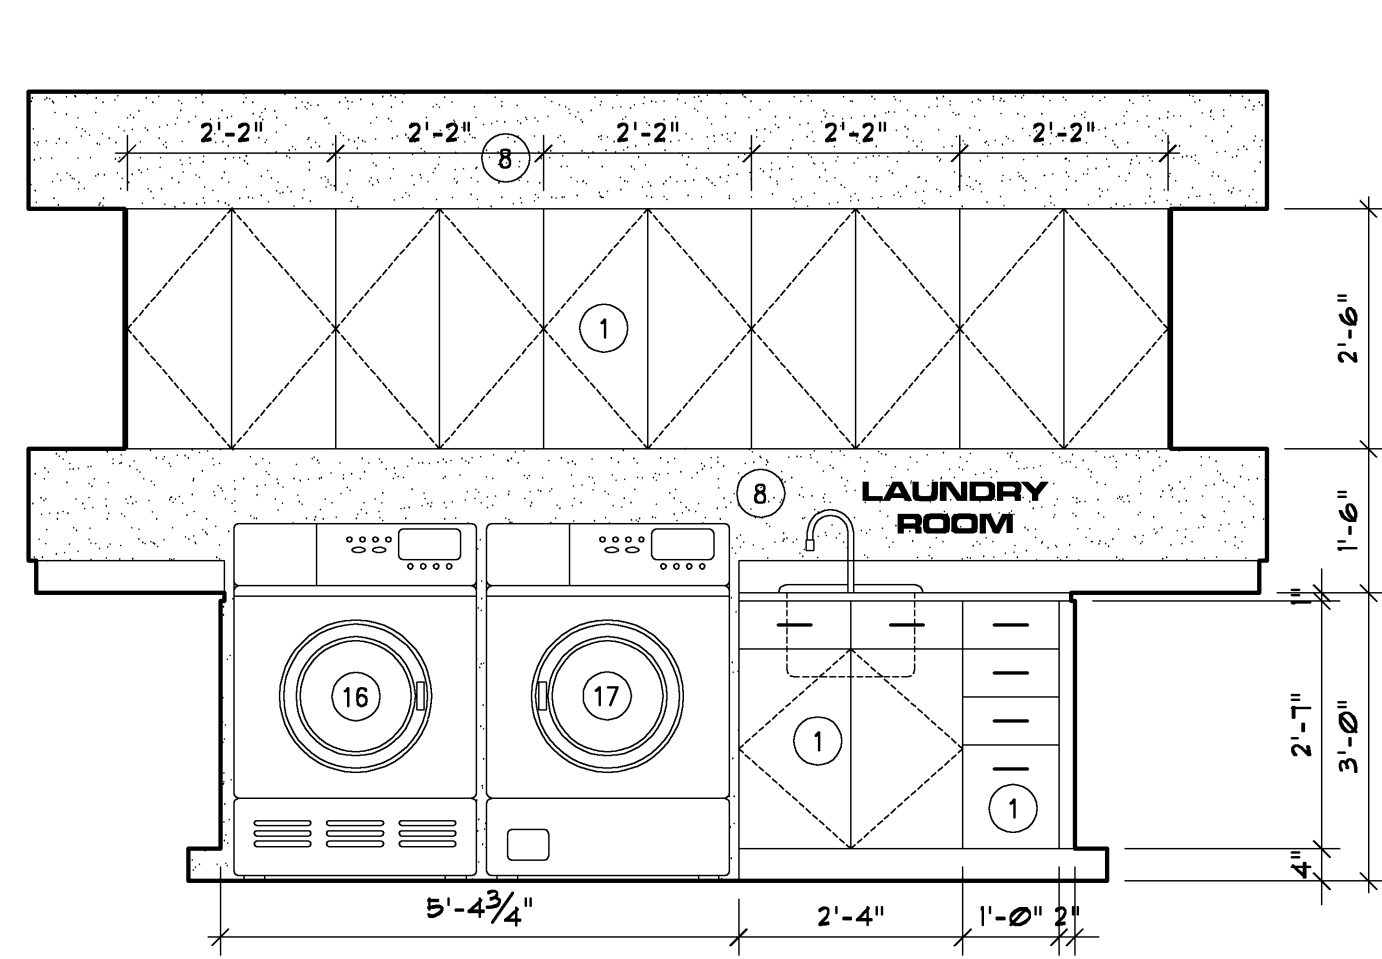


1 INTERIOR ELEVATION
SCALE : 1/2" = 1'-0"

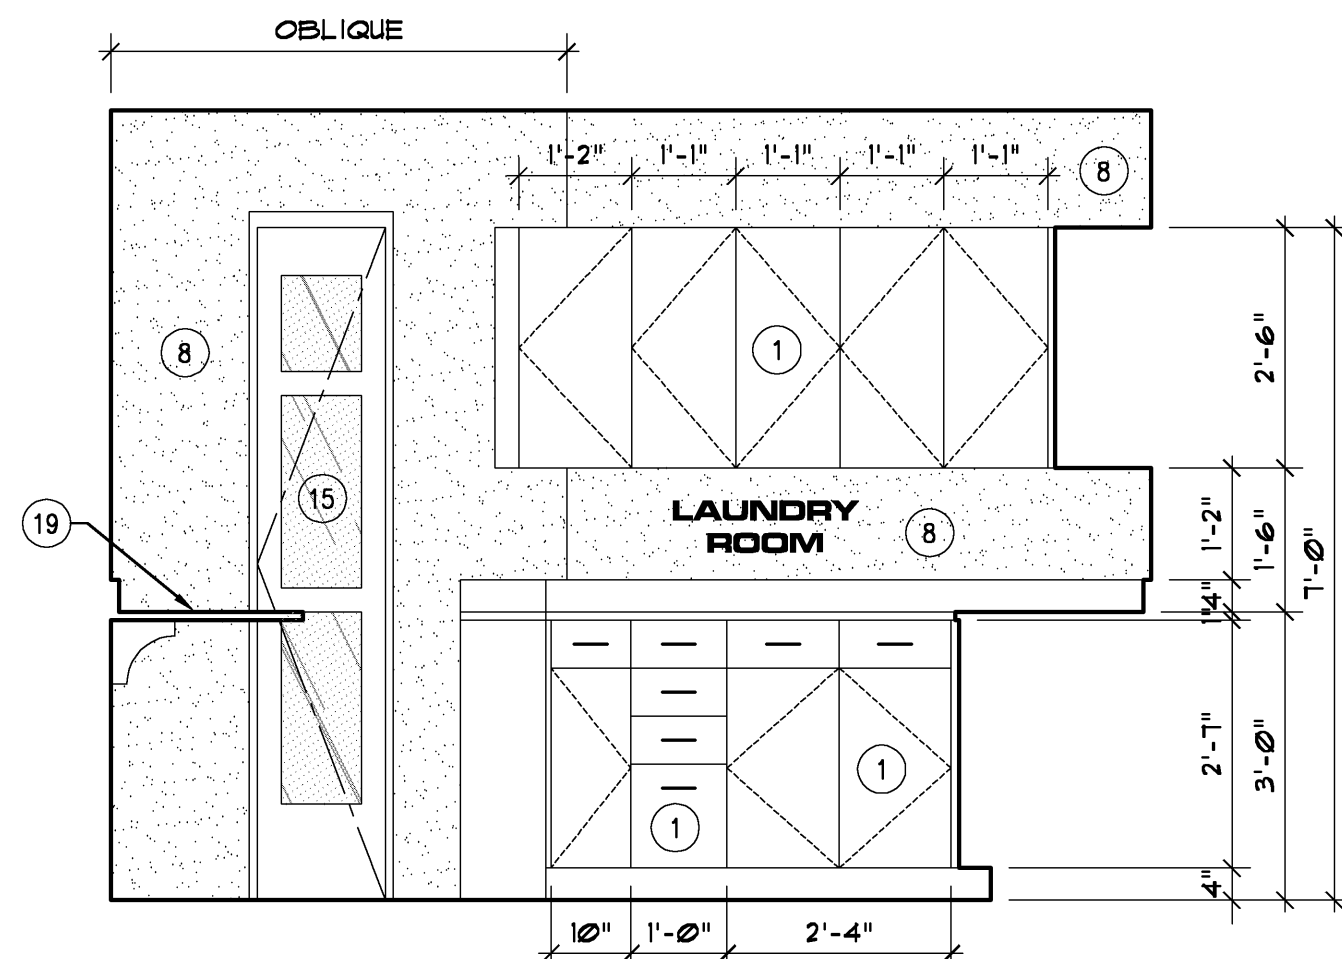


2 INTERIOR ELEVATION
SCALE : 1/2" = 1'-0"

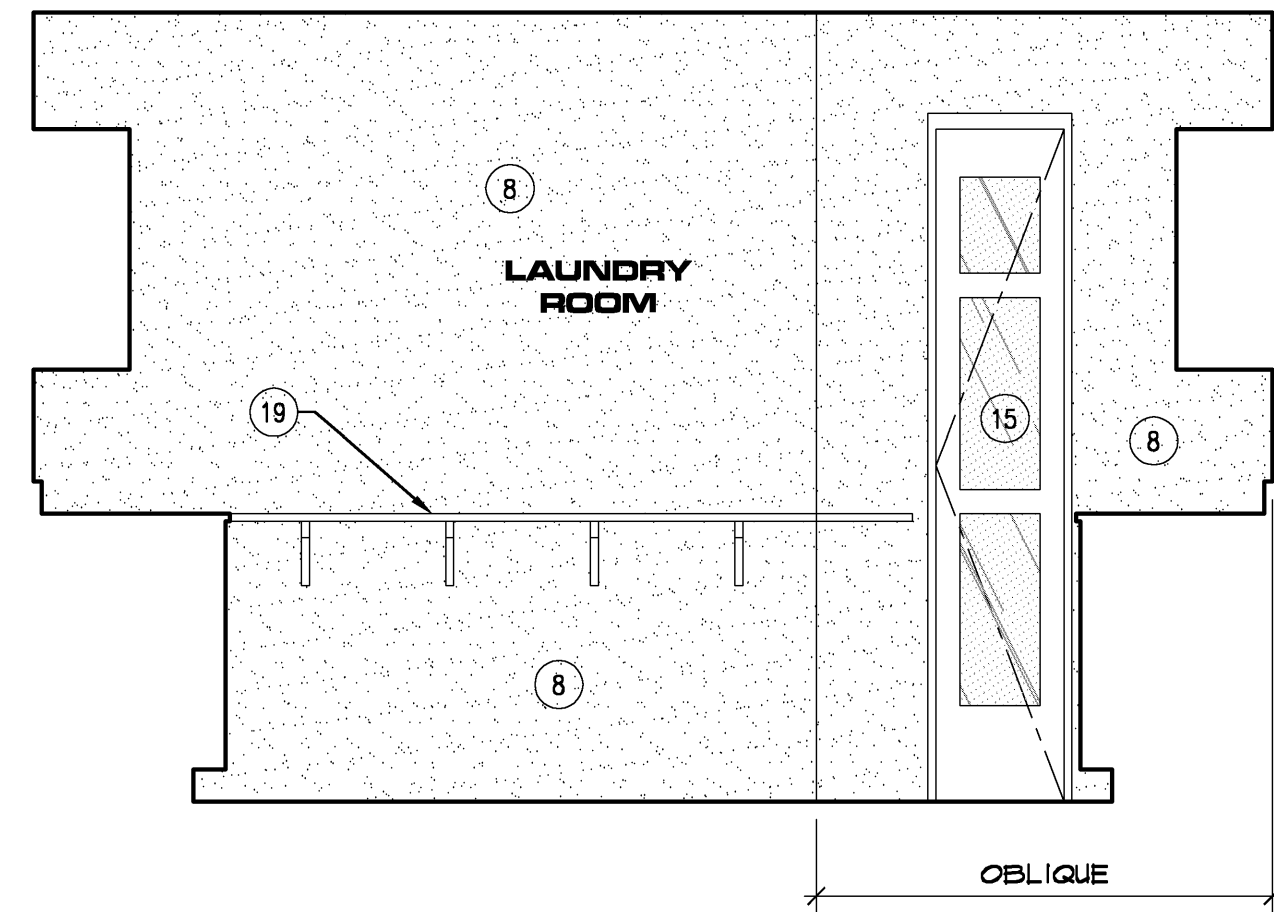


3 INTERIOR ELEVATION
SCALE : 1/2" = 1'-0"

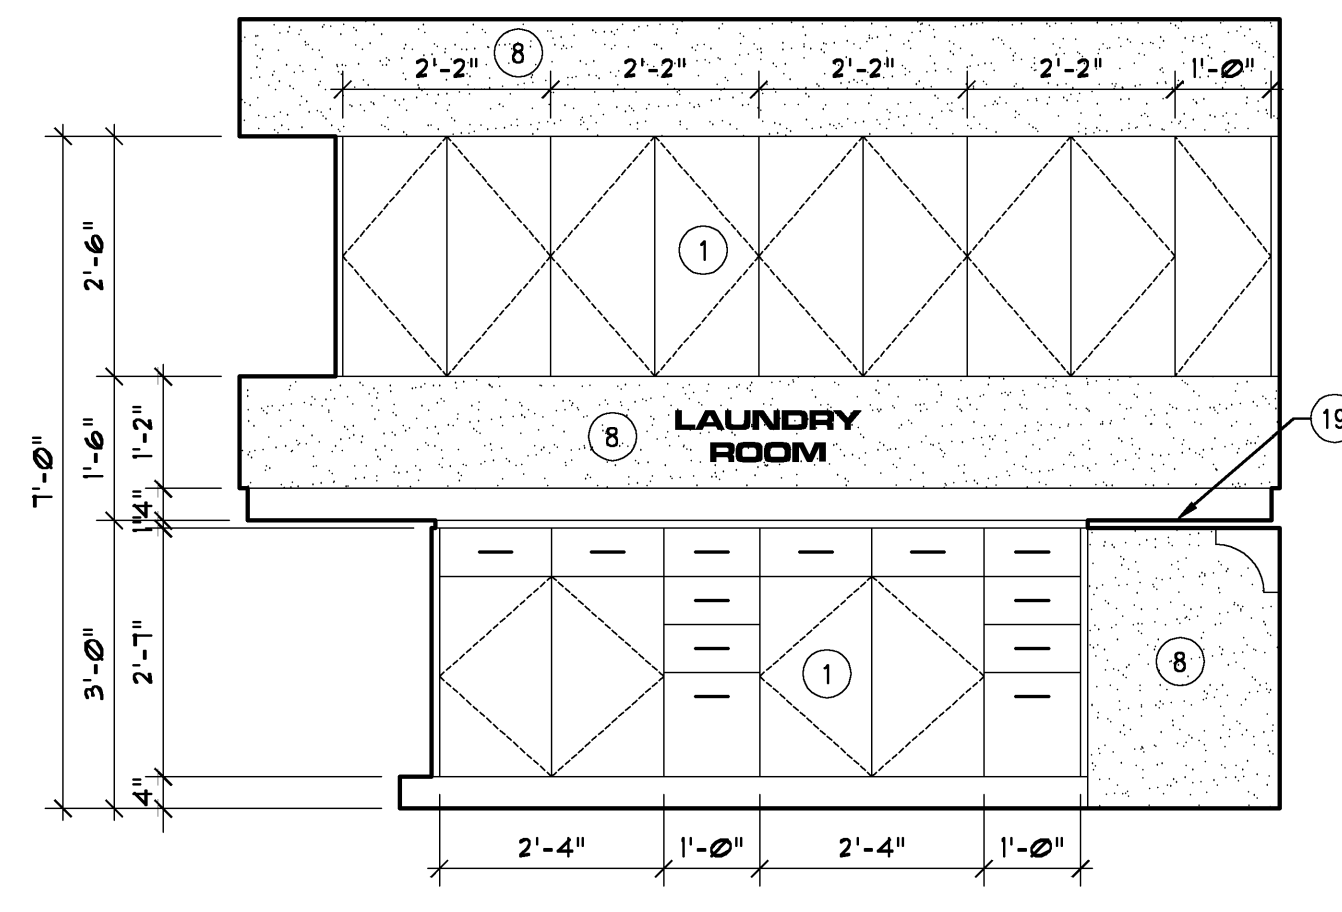


4 INTERIOR ELEVATION
SCALE : 1/2" = 1'-0"

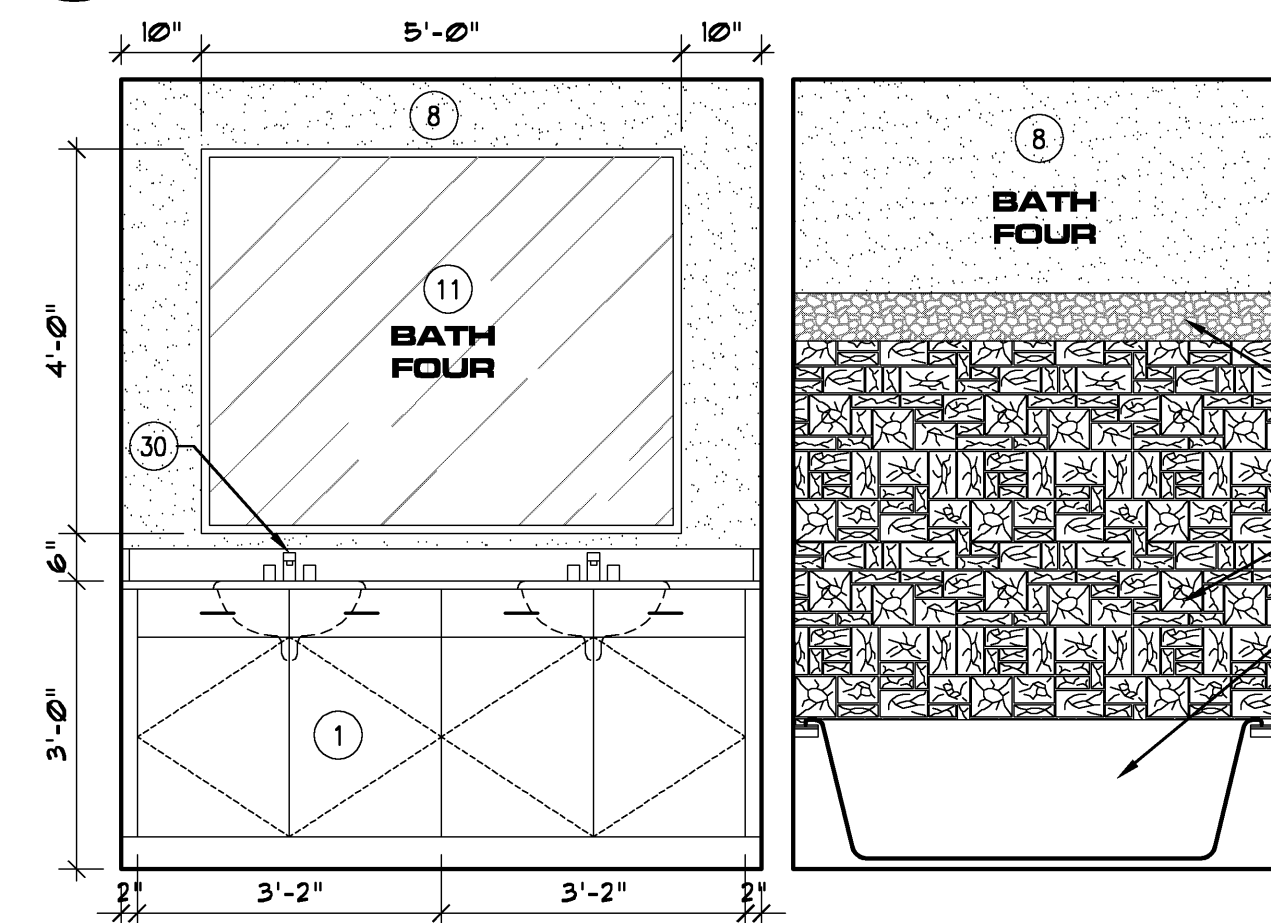


5 INTERIOR ELEVATION
SCALE : 1/2" = 1'-0"

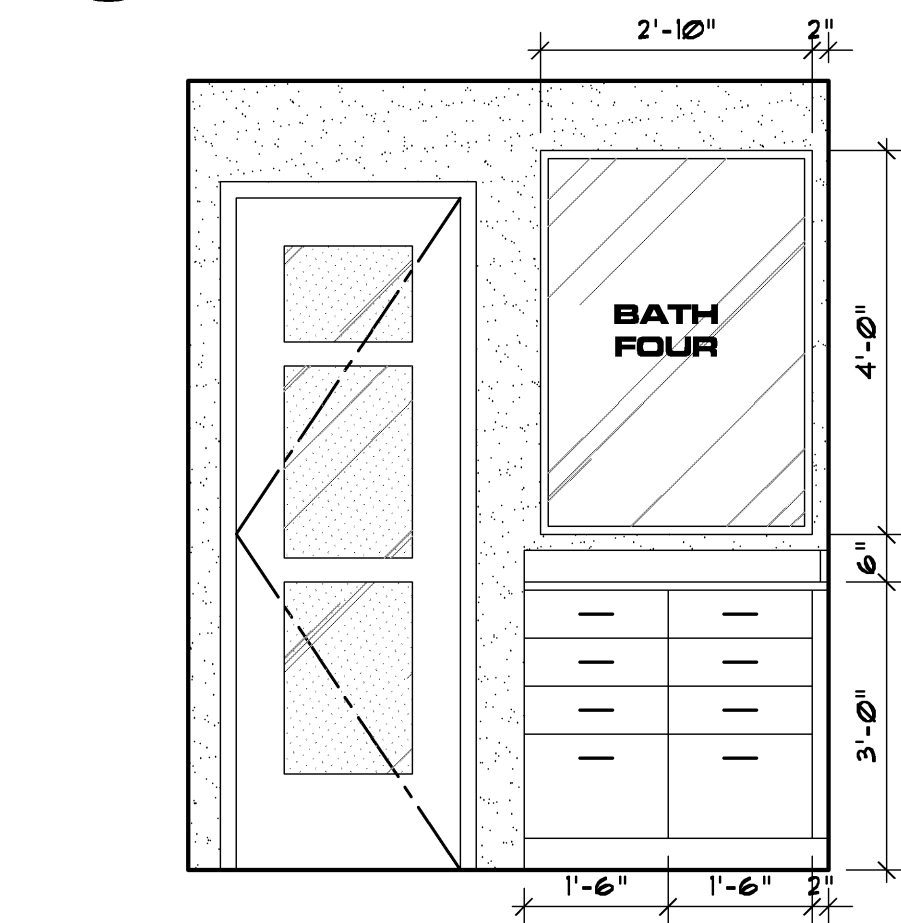


6 INTERIOR ELEVATION
SCALE : 1/2" = 1'-0"

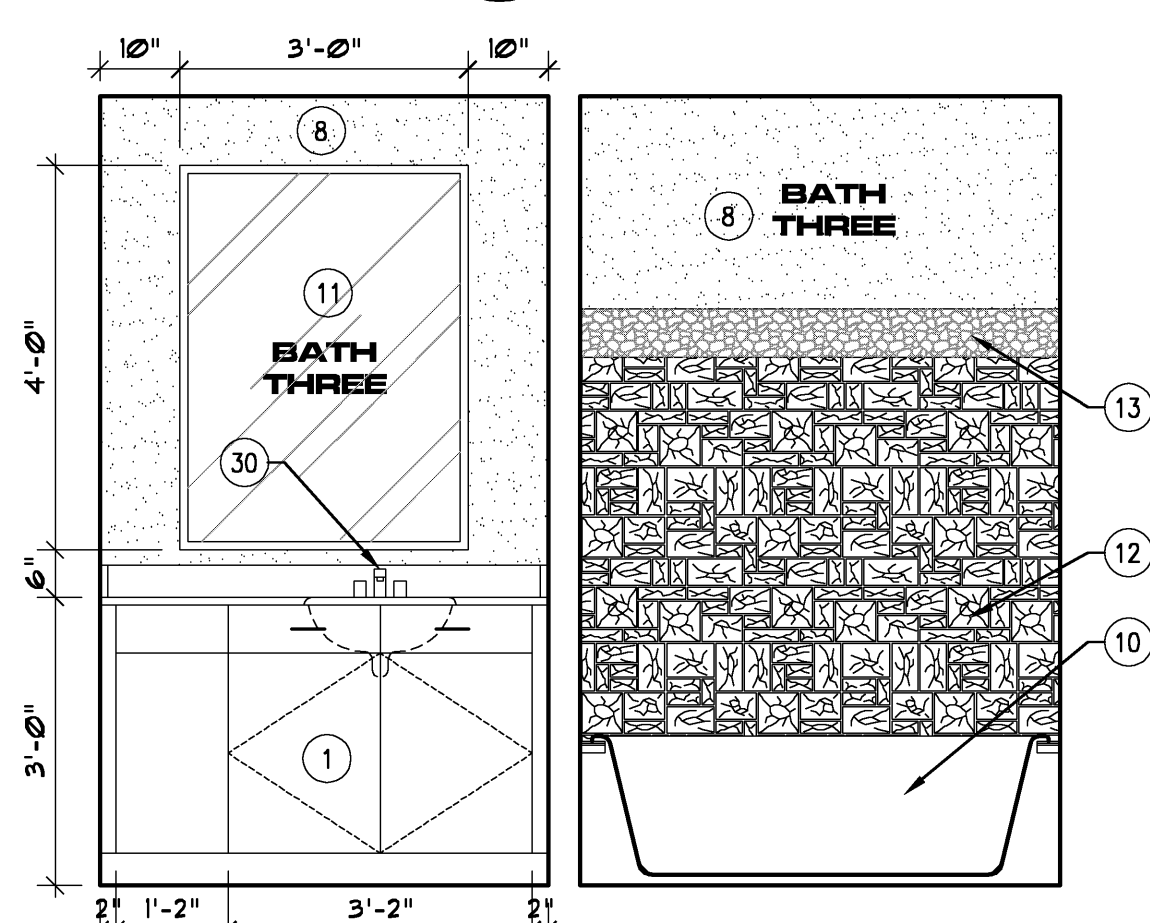


7 INTERIOR ELEVATION
SCALE : 1/2" = 1'-0"

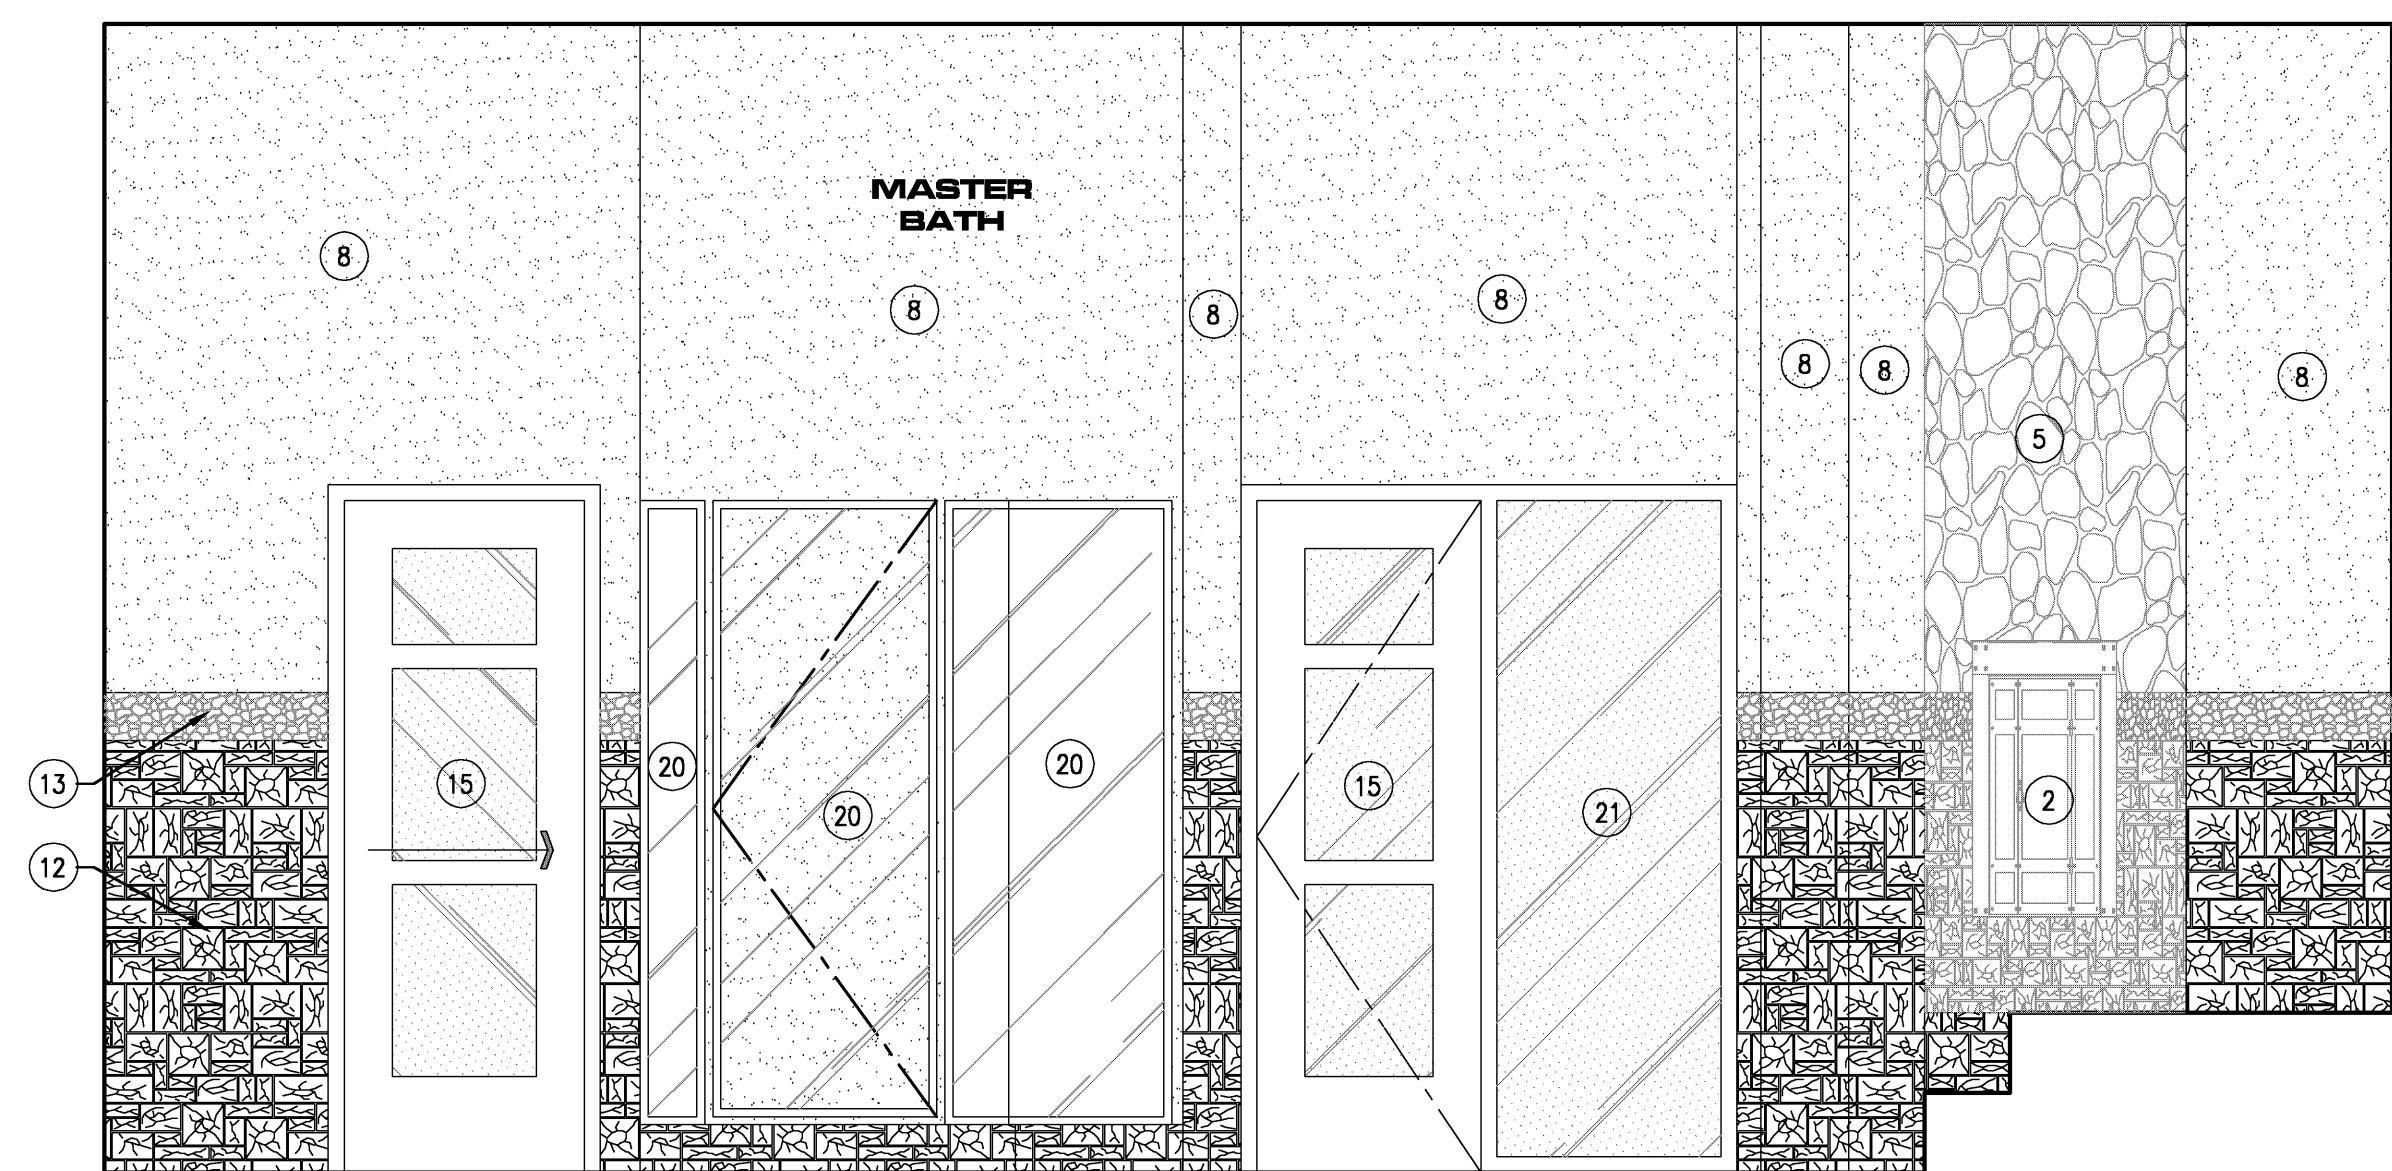

8 INTERIOR ELEVATION
SCALE : 1/2" = 1'-0"

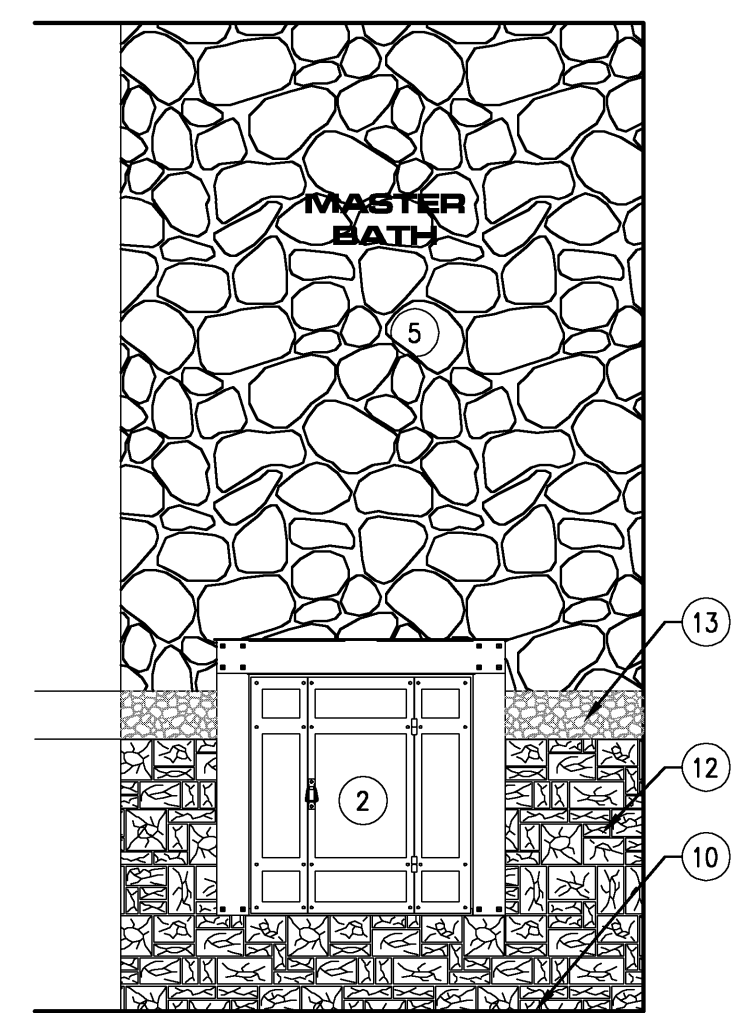

9 INTERIOR ELEVATION
SCALE : 1/2" = 1'-0"

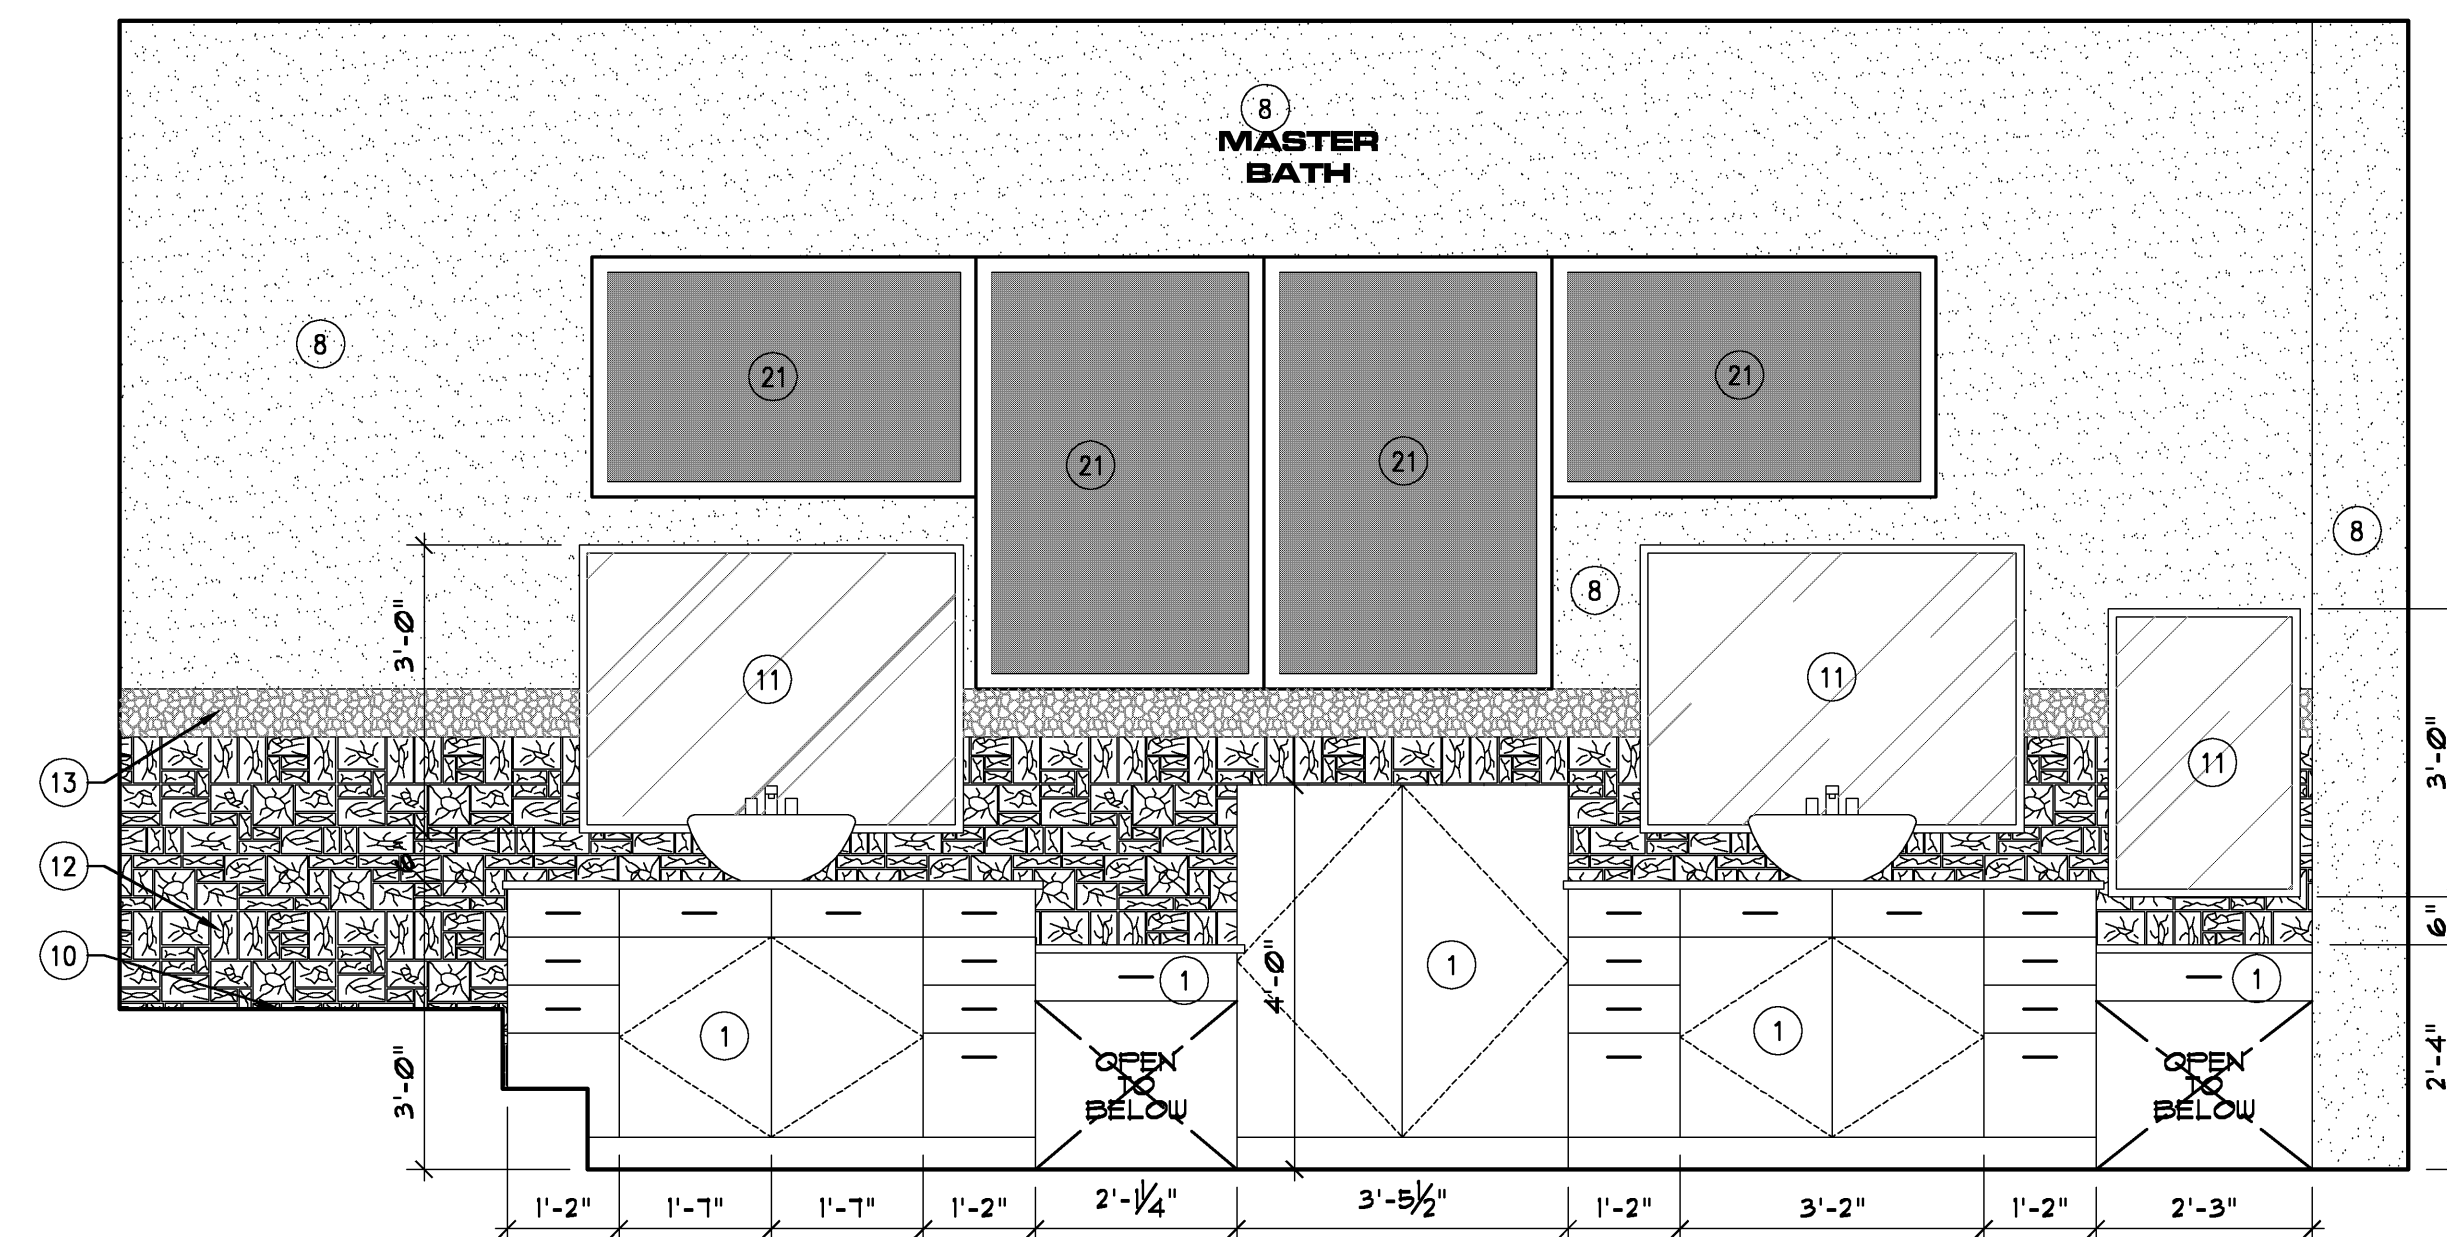

10 INTERIOR ELEVATION
SCALE : 1/2" = 1'-0"

Signature

Architect

M/a
maxwell &
associates

architecture &
planning

690-990 Lakeside Drive
Eagle Lake, Susanville
Ca. 96130
530.825.3138 - TEL
530.825.2112 - FAX

www.maxarc.com

8941 Atlanta Ave., Suite 365
Huntington Beach, Ca. 92646
949.632.6018 - TEL
949.625.7613 - FAX

registrations: c13785 cal. / 1985 nev.

Project

a proposed new
single family
dwelling

at the



UNIT NO. 21 - LOT R3
723 LASSEN VIEW DRIVE
LAKE ALMANOR, CALIFORNIA

REVISION: DATE:

DATE:	12/20/2006
DRAWN BY:	RJW
CHECKED BY:	RJW
SCALE:	AS NOTED

SHEET TITLE:

INTERIOR
ELEVATIONS

SHEET NO:

A9.02

OF SHEETS